
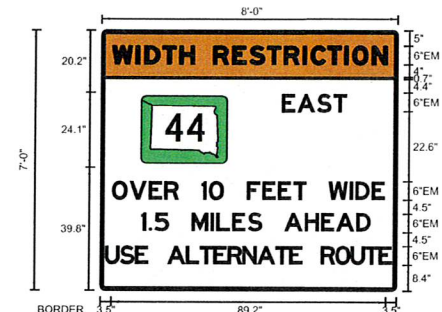


# TRAFFIC CONTROL

## LACROSSE ST. WORK

### OVERWIDTH SIGNING


STATE OF SOUTH DAKOTA	PROJECT	SHEET	TOTAL SHEETS
	NH 0044(220)46	C10	C19
Plotting Date:		09/14/2021	

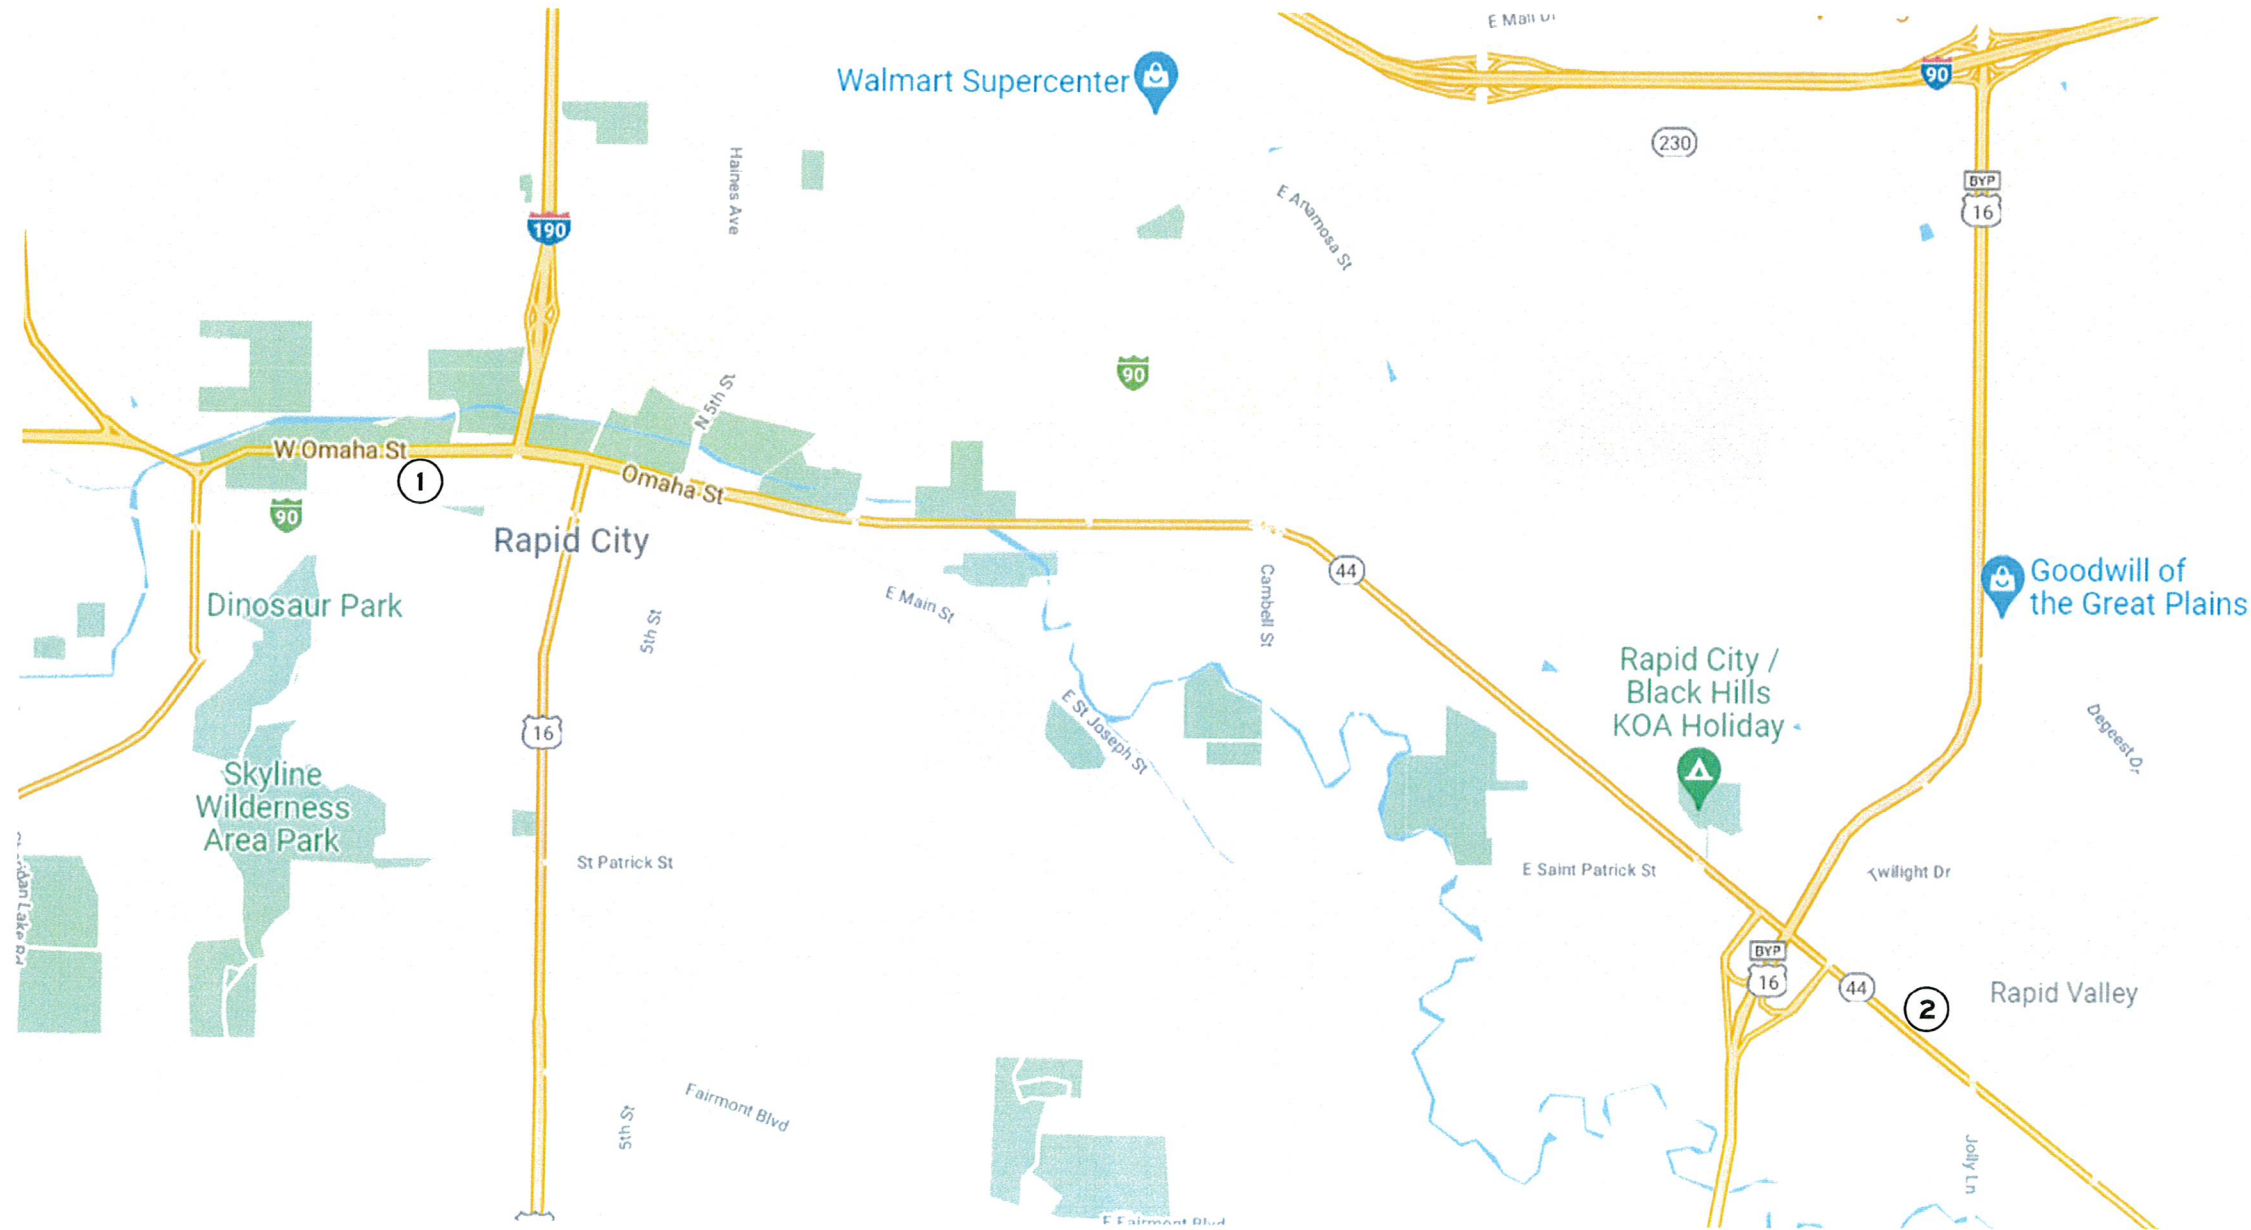

BORDER  
R=1.13"  
TH=0.63"  
IN=0.38"

Panel Style: regulatory.ssi  
M.U.T.C.D. - 2009 Edition

1

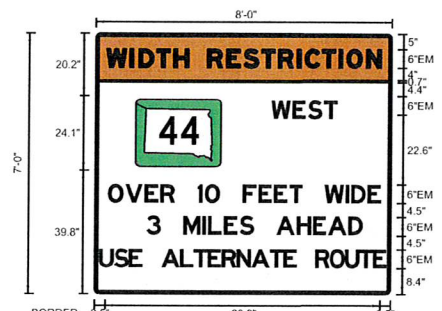

BORDER  
R=1.13"  
TH=0.63"  
IN=0.38"

Panel Style: regulatory.ssi  
M.U.T.C.D. - 2009 Edition

2

Plot Scale - 1:40

Plotted From - TRRC11640

File - ...Overwidth Signing.dgn