


STATE OF SOUTH DAKOTA  
DEPARTMENT OF TRANSPORTATION


PROJECT PH 0018(192)390, PCN 04KT  
US HIGHWAY 18, HUTCHINSON COUNTY  
SHOULDER WIDENING, GRADING, AND PIPE WORK

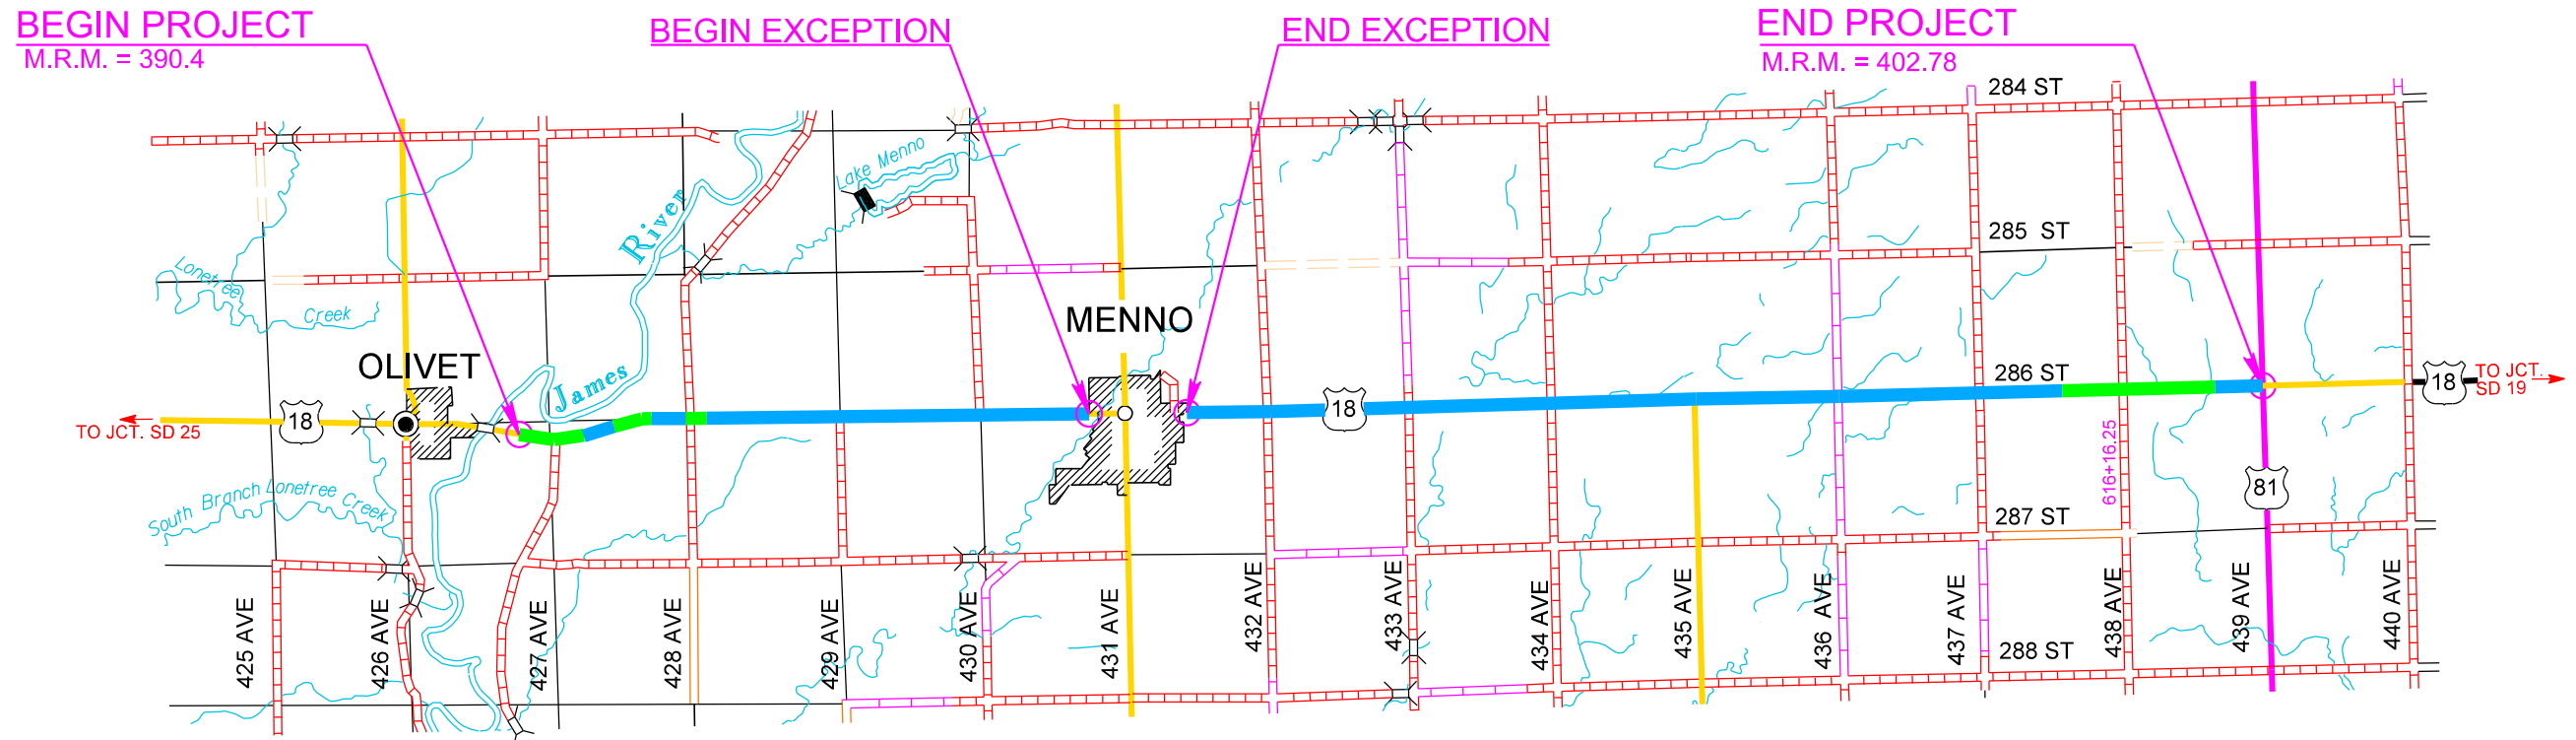


**■ = FULL REGRADE SECTION**

**■ = SHOULDER WIDENING SECTION**


EXISTING FULL REGRADE SECTION

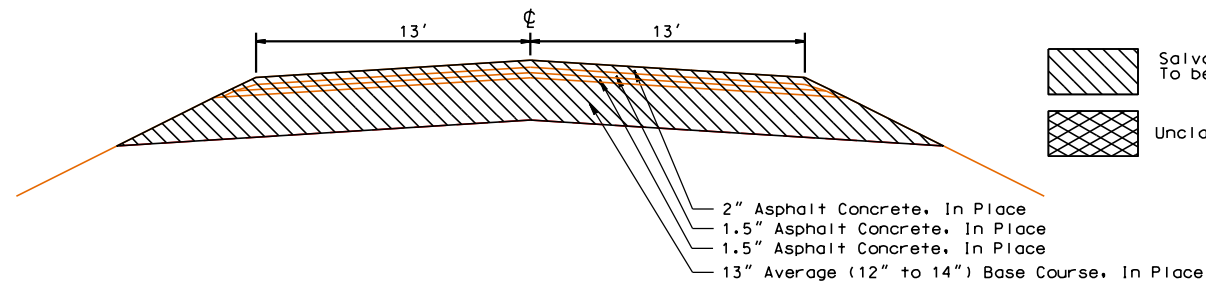

EXISTING SHOULDER WIDENING SECTION

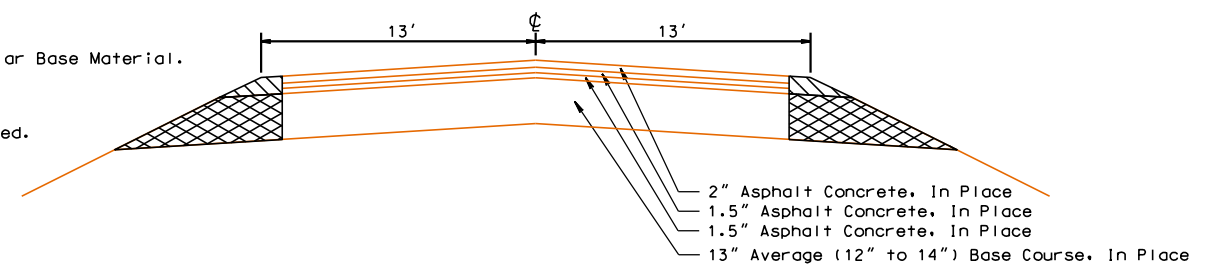

FINAL FULL REGRADE SECTION

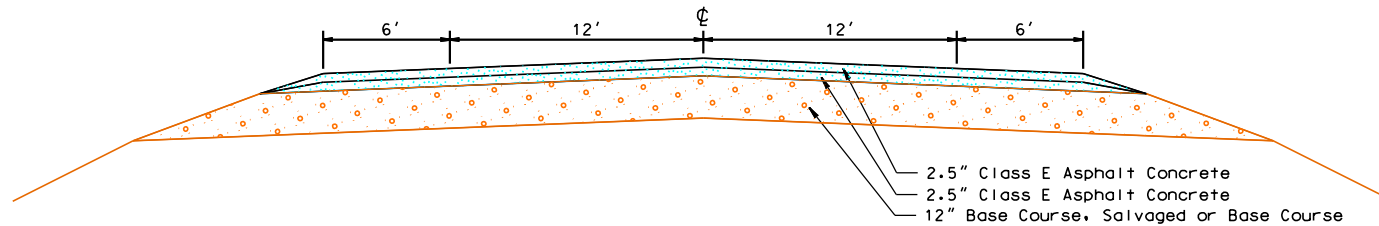

FINAL SHOULDER WIDENING SECTION

