

Sec 32 - T38N - R34W

VETAL

Daniel T. Fanning & Paullette M. Fanning
a/k/a M. Paulette Fanning a/k/a Paulette Fanning

The South 253 feet of the West 115 feet of the East 838 feet and the North 103 feet of the South 253 feet of the West 93 feet of the East 723 feet and the North 416 feet of the South 669 feet of the West 416 feet of the East 1046 feet which lies south and east of a line from the northeast corner to the southwest corner; and the North 208 feet of the West 416 feet of the East 630 feet of the South 669 feet all in the SE1/4 of Section 31 - Township 38 North - Range 34 West of the 6th P.M.

Vetal Volunteer Fire Department

Parcels of land in the SE1/4 of Section 31 - Township 38 North - Range 34 West of the 6th P.M. described as follows: Beginning at a certain point 33 feet due north of a certain point 613 feet due west of the southeast corner of said SE1/4; thence running due North 100 feet; thence running West 50 feet; thence running due South 100 feet; thence running due East 50 feet to the point of beginning and beginning at a certain point 163 feet due north of a certain point 613 feet due west of the southeast corner of said SE1/4; thence running due North 100 feet; thence running West 50 feet; thence due South 100 feet; thence due East 50 feet to the point of beginning and Beginning 413 feet west of a point 33 feet north of the southeast corner of said SE1/4; running thence West 200 feet; thence North 100 feet; thence East 200 feet; thence South 100 feet to the point of beginning

Dean O'Neill
Parcels of land in the SE1/4 of Section 31 - Township 38 North - Range 34 West of the 6th P.M. described as follows: beginning at a certain point 33 feet due north of a point 183 feet west of the southeast corner of said SE1/4; thence due North 100 feet; thence due West 50 Feet; thence due South 100 feet; thence due East 50 feet to the point of beginning and beginning at a certain point 33 feet north of a point 233 feet west of the southeast corner of said SE1/4; thence due North 100 feet; thence due West 100 feet; thence due South 100 feet; thence due East 100 feet to the point of beginning

Property Line

ENGLAND HUTTERIAN BRETHREN, INC.

Platte Hutterian Brethren, Inc.
ENGLAND SCHOOL TRACT of the SE1/4 of Section 31 - Township 38 North - Range 34 West of the 6th P.M.

Carrie Kay Linde
a/k/a Carrie K. St. Clair
Charles Ray Livermont Jr.

A parcel in the SE1/4 of Section 31 - Township 38 North - Range 34 West of the 6th P.M., described as follows: Beginning at a point 838 feet west of the southeast corner of said SE1/4; thence due North 253 feet; thence due West 208 feet; thence due South 253 feet; thence due East 208 feet to the point of beginning


30' Right of Way Easement

Timothy L. Hunt a/k/a Timothy Hunt a/k/a Tim Hunt
The S1/2 SE1/4 SE1/4 SE1/4 of Section 31 - Township 38 North - Range 35 West of the 6th P.M.

Daryl Hunt

Parcels of land in the SE1/4 of Section 31 - Township 38 North - Range 34 West of the 6th P.M. described as follows: Beginning at a certain point 33 feet due north of a certain point 33 feet west of the southeast corner of said SE1/4; thence due North 100 feet; thence due West 50 feet; thence due South 100 feet; thence due East 50 feet to the place of beginning

??

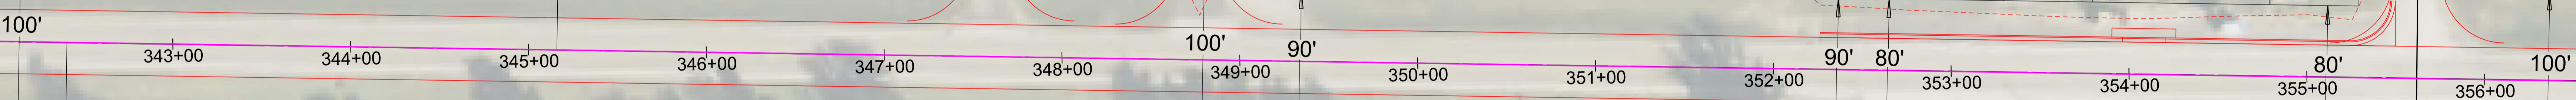

Government Lot 1

Ronald L. Dailey Jr.

A parcel of land in the NE1/4 of Section 6 - Township 37 North - Range 34 West of the 6th P.M., described as follows: and Beginning at a point 283 feet west of a certain point 33 feet due south of the northeast corner of said Section 6; thence running due West 200 feet; thence running due South 100 feet; thence running due East 200 feet; thence running due North 100 feet to the point of beginning.

County of Bennett

A tract of land in Section 6 - Township 37 North - Range 34 West of the 6th P.M. described as follows: Beginning at a point 33 feet due south of a point 203 feet due west of the northeast corner of Lot 1 of said Section 6; thence running due South 100 feet; thence running West 30 feet; thence running due North 100 feet; thence running due East 30 feet to the point of beginning and A tract of land 20 feet by 100 feet in the northeast corner of the said NE1/4

Ronald L. Dailey Jr.

A parcel of land in the NE1/4 of Section 6 - Township 37 North - Range 34 West of the 6th P.M. described as follows: Beginning at a point 183 feet west of a certain point 33 feet due south of the northeast corner of said Section 6; thence running due West 100 feet; thence running South 100 feet; thence running due East 100 feet; thence running due North 100 feet to the point of beginning

PHOTO LEGEND

	EXISTING RIGHT OF WAY
	PROPOSED RIGHT OF WAY
	PROPOSED ALIGNMENT
	CUT AND FILL LIMITS
	SIDEWALK
	CURB AND GUTTER
	EDGE OF SHOULDER



Sec 6 - T37N - R34W