

Scale in Feet  
0 200 400

**Legend**



- Proposed Roadway
- Depressed Median
- Concrete Median
- Roadway Removal
- Existing ROW / Property Line
- ROW/Easement Acquisition
- STOP Controlled Intersection
- Access Closure




Study Recommendation  
Revised: 1/31/2024



Stratobowl Rim Trailhead U-Turn Options  
US16 Corridor Study: Rural Sub-Area Analysis  
Pennington County, SD

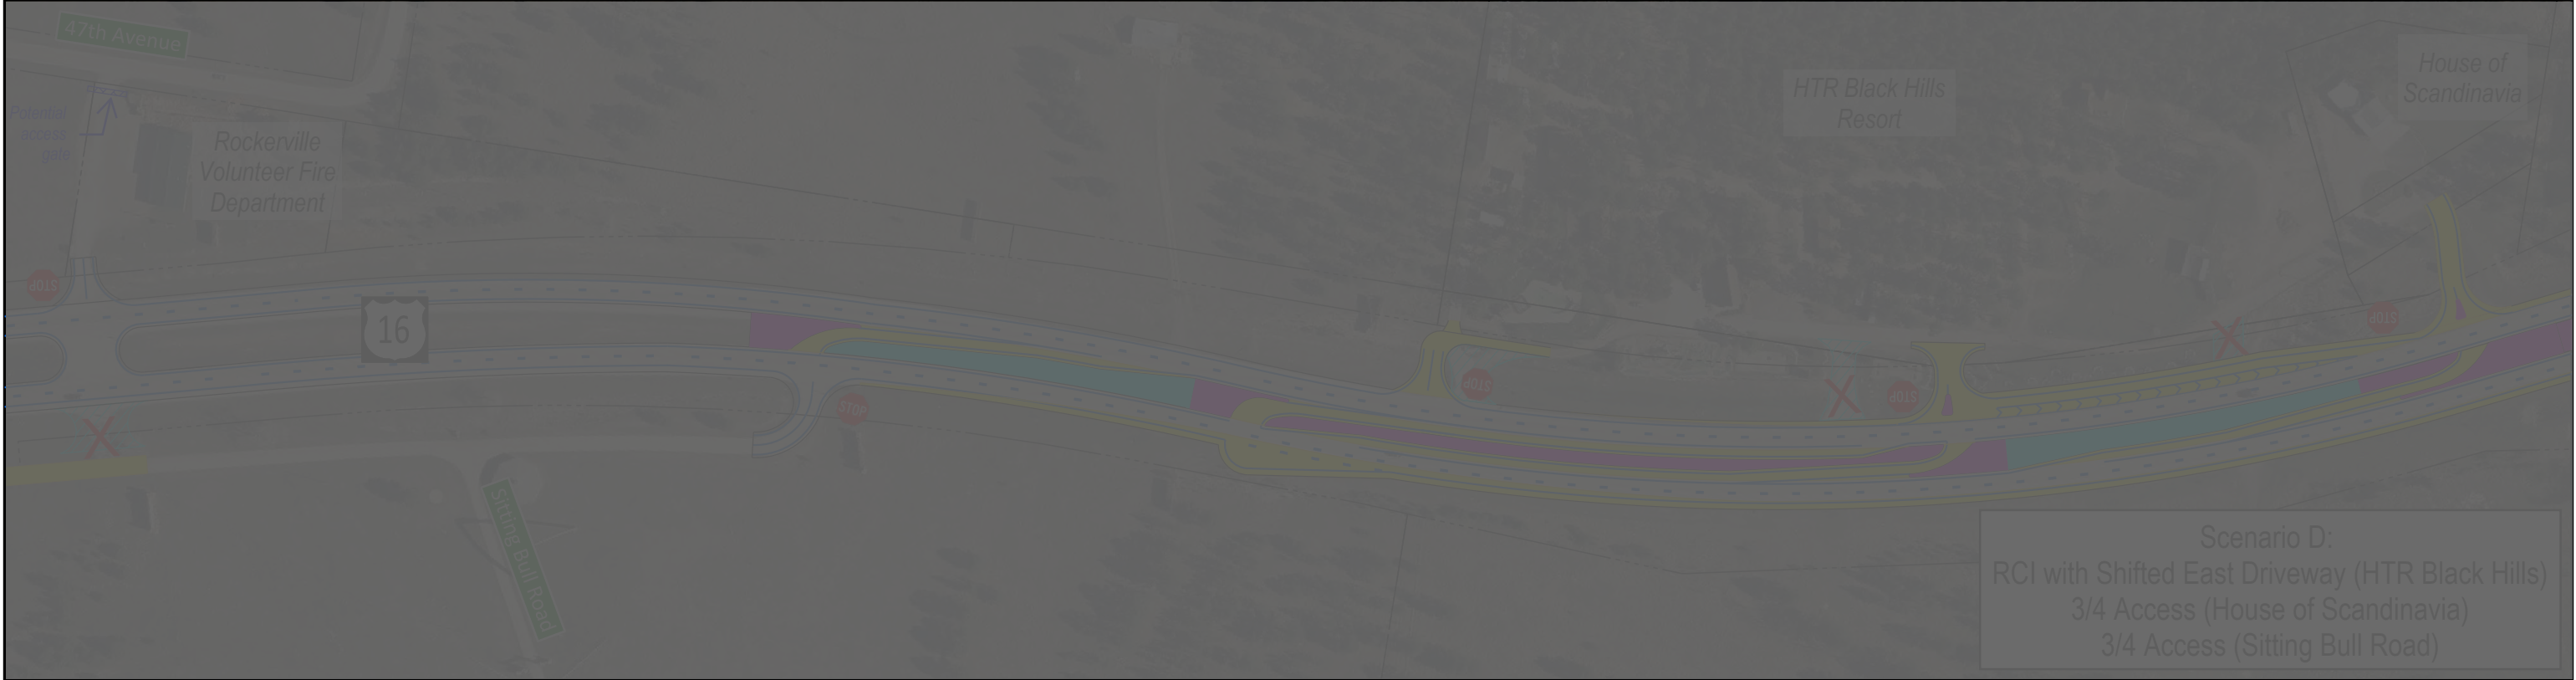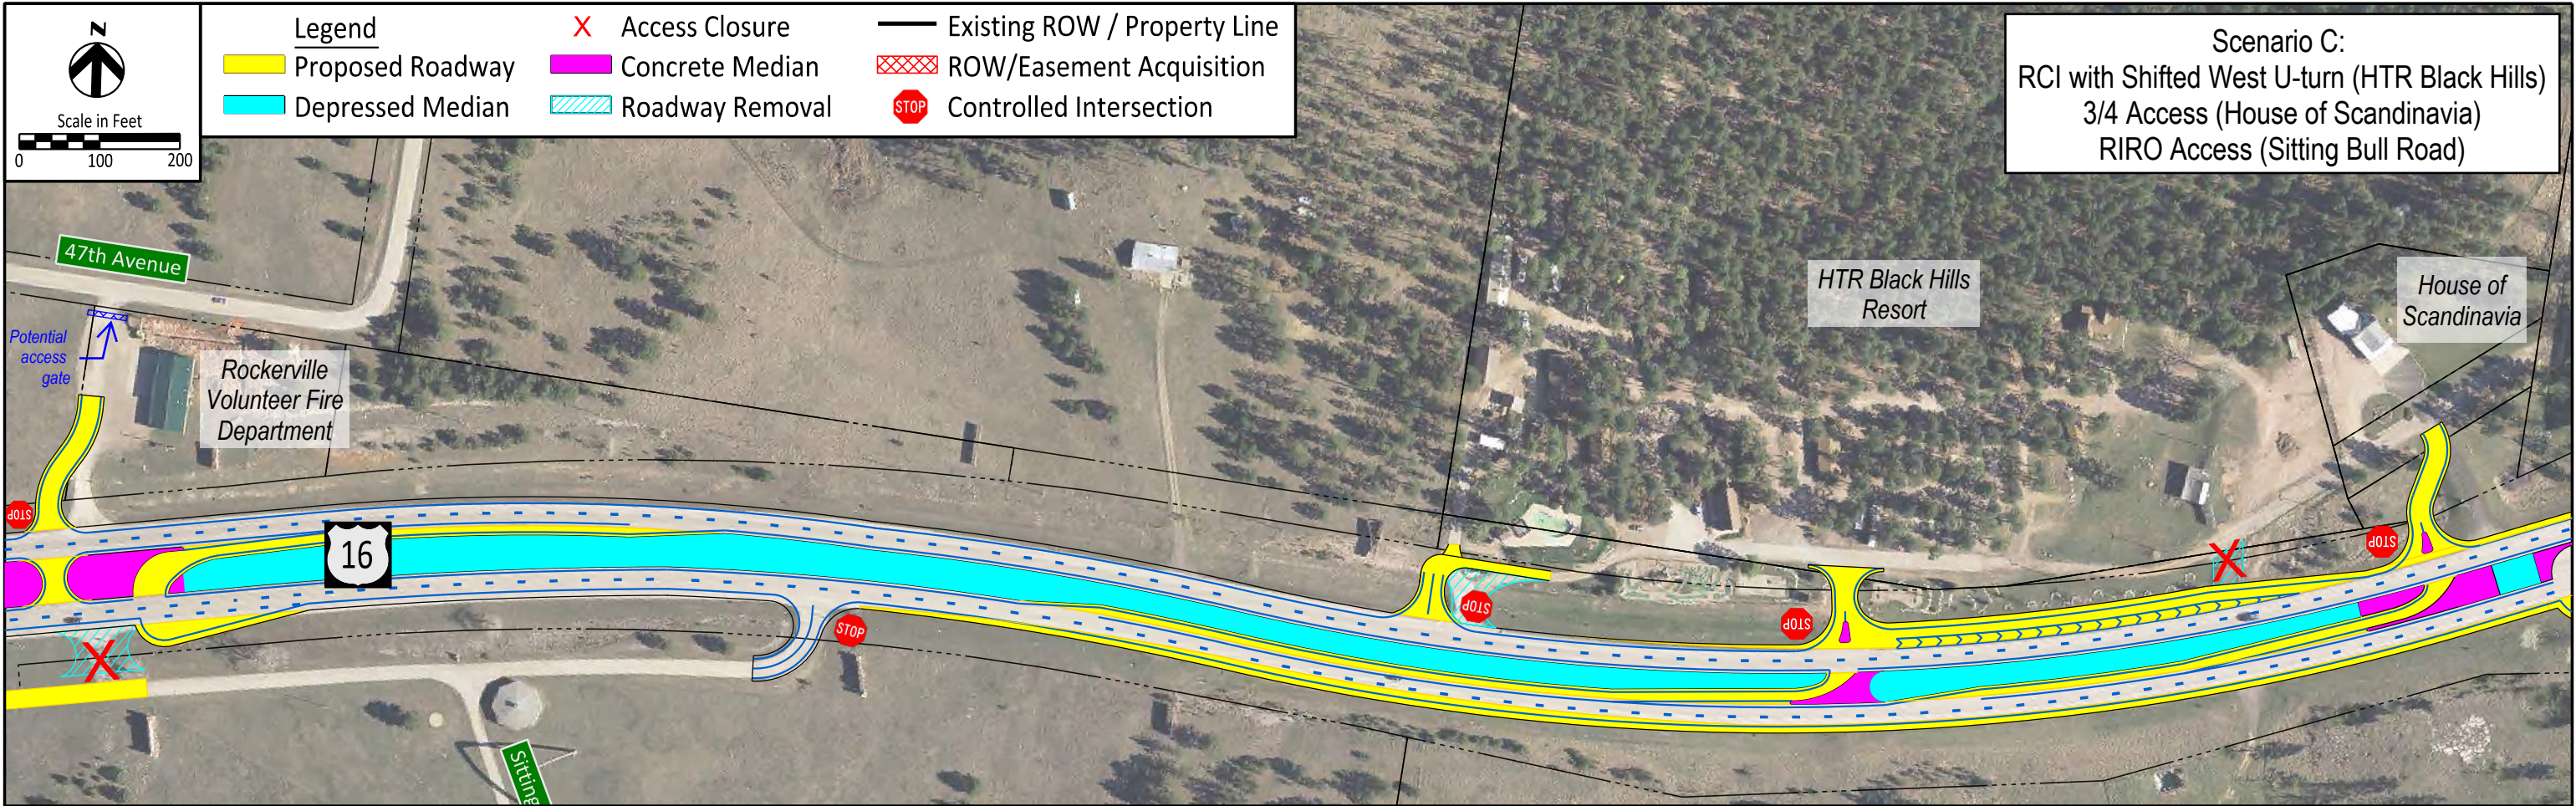

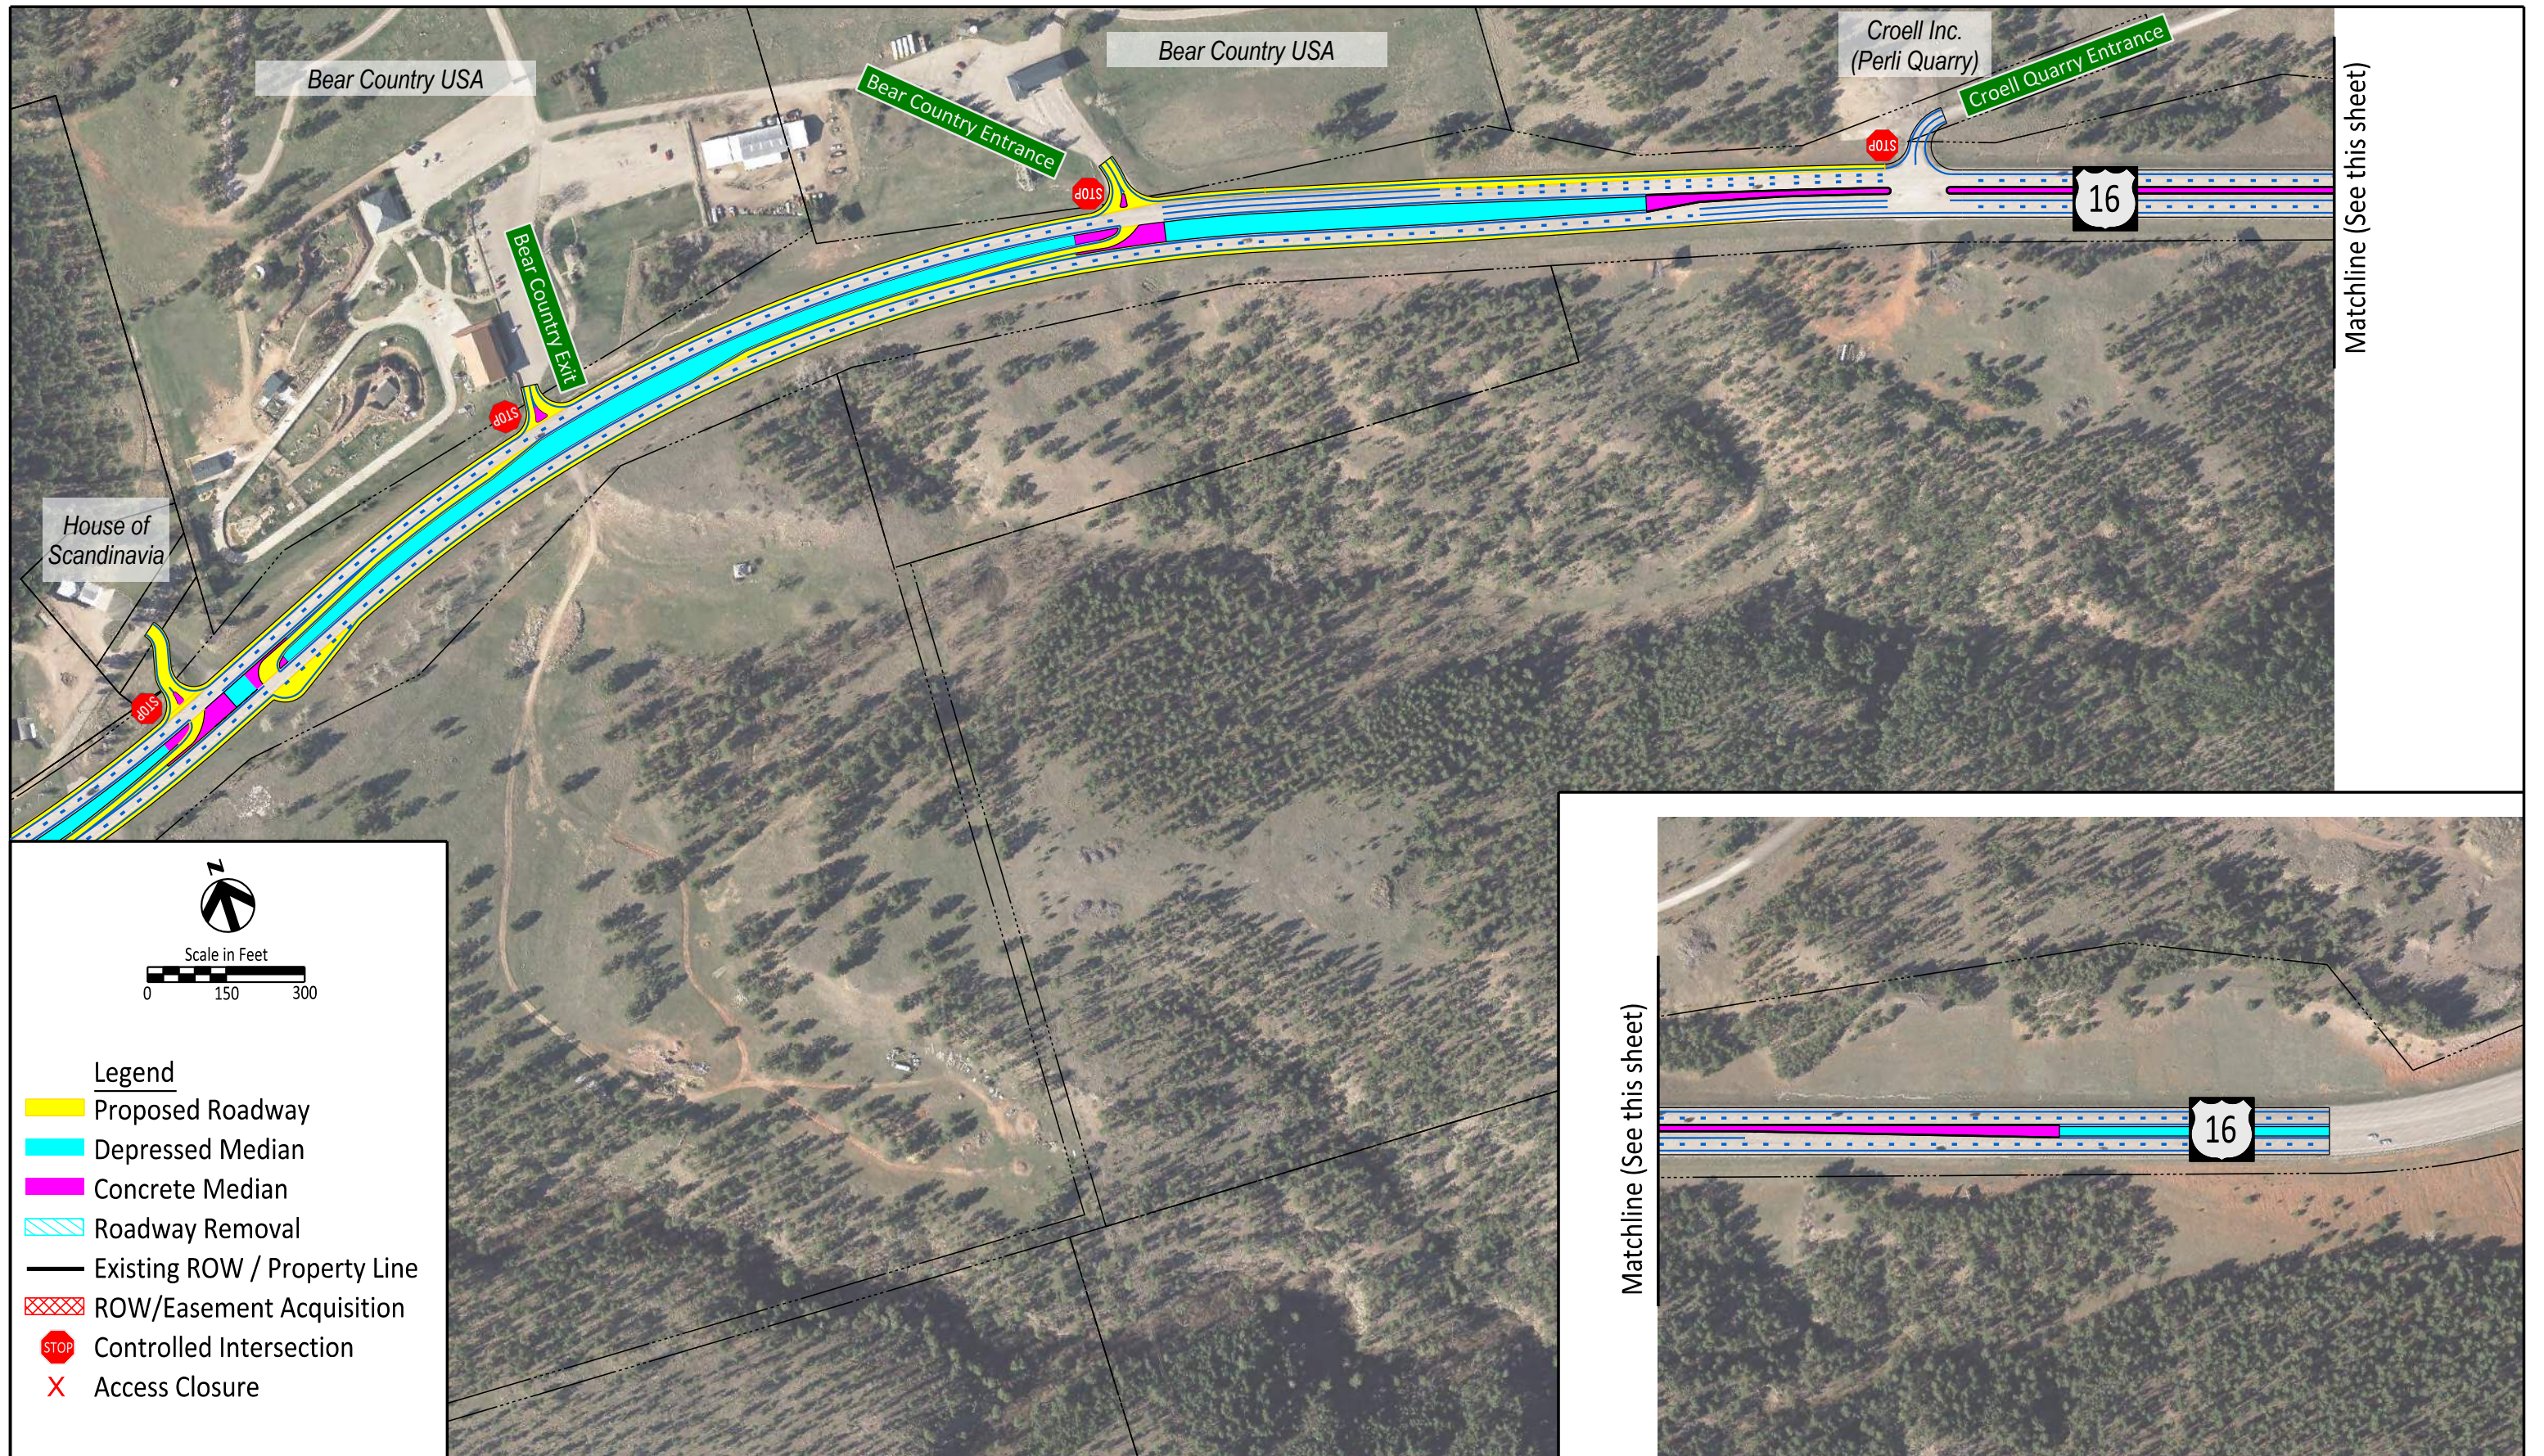


**U.S. Highway 16**  
CORRIDOR STUDY

Study Recommendation  
Revised: 1/31/2024

**Legend**


- Proposed Roadway
- Depressed Median
- Concrete Median
- Roadway Removal
- Existing ROW / Property Line
- ROW/Easement Acquisition
- STOP Controlled Intersection
- X Access Closure

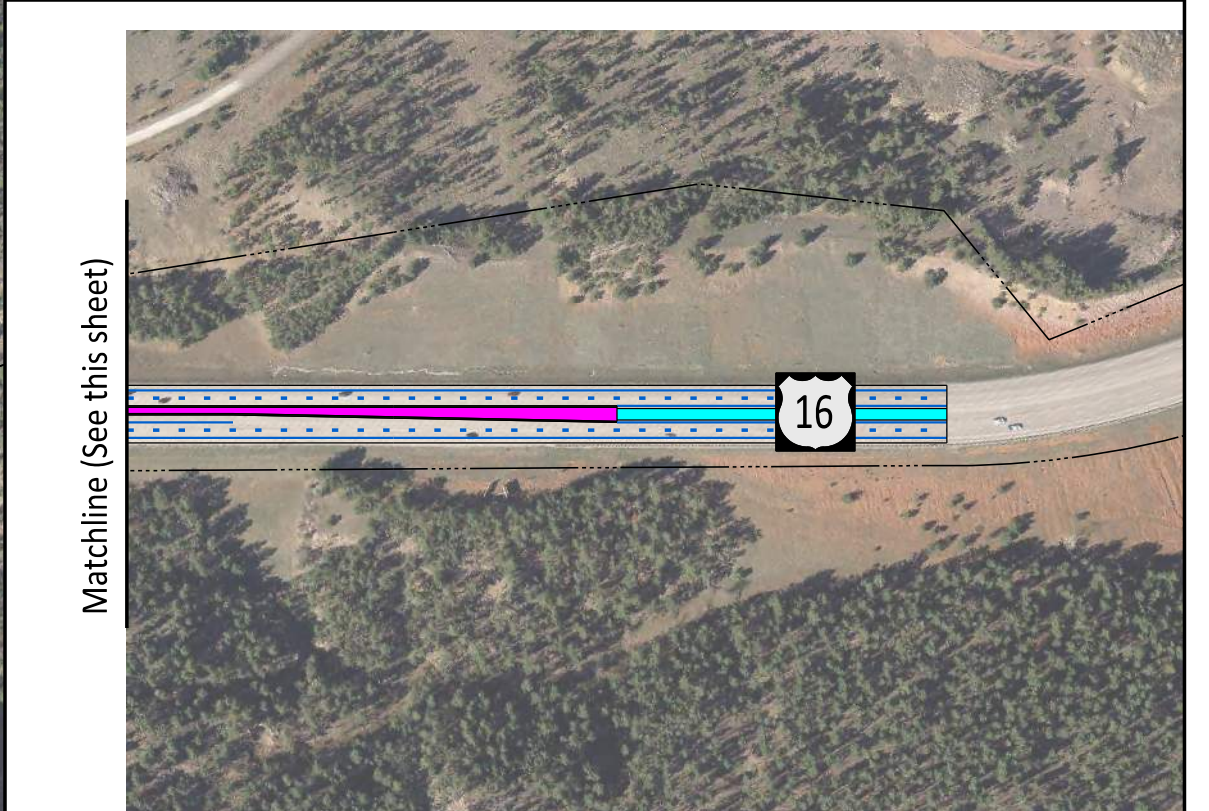



**Legend**

- Proposed Roadway
- Depressed Median
- Concrete Median
- Roadway Removal
- Existing ROW / Property Line
- ROW/Easement Acquisition
- STOP Controlled Intersection
- X Access Closure

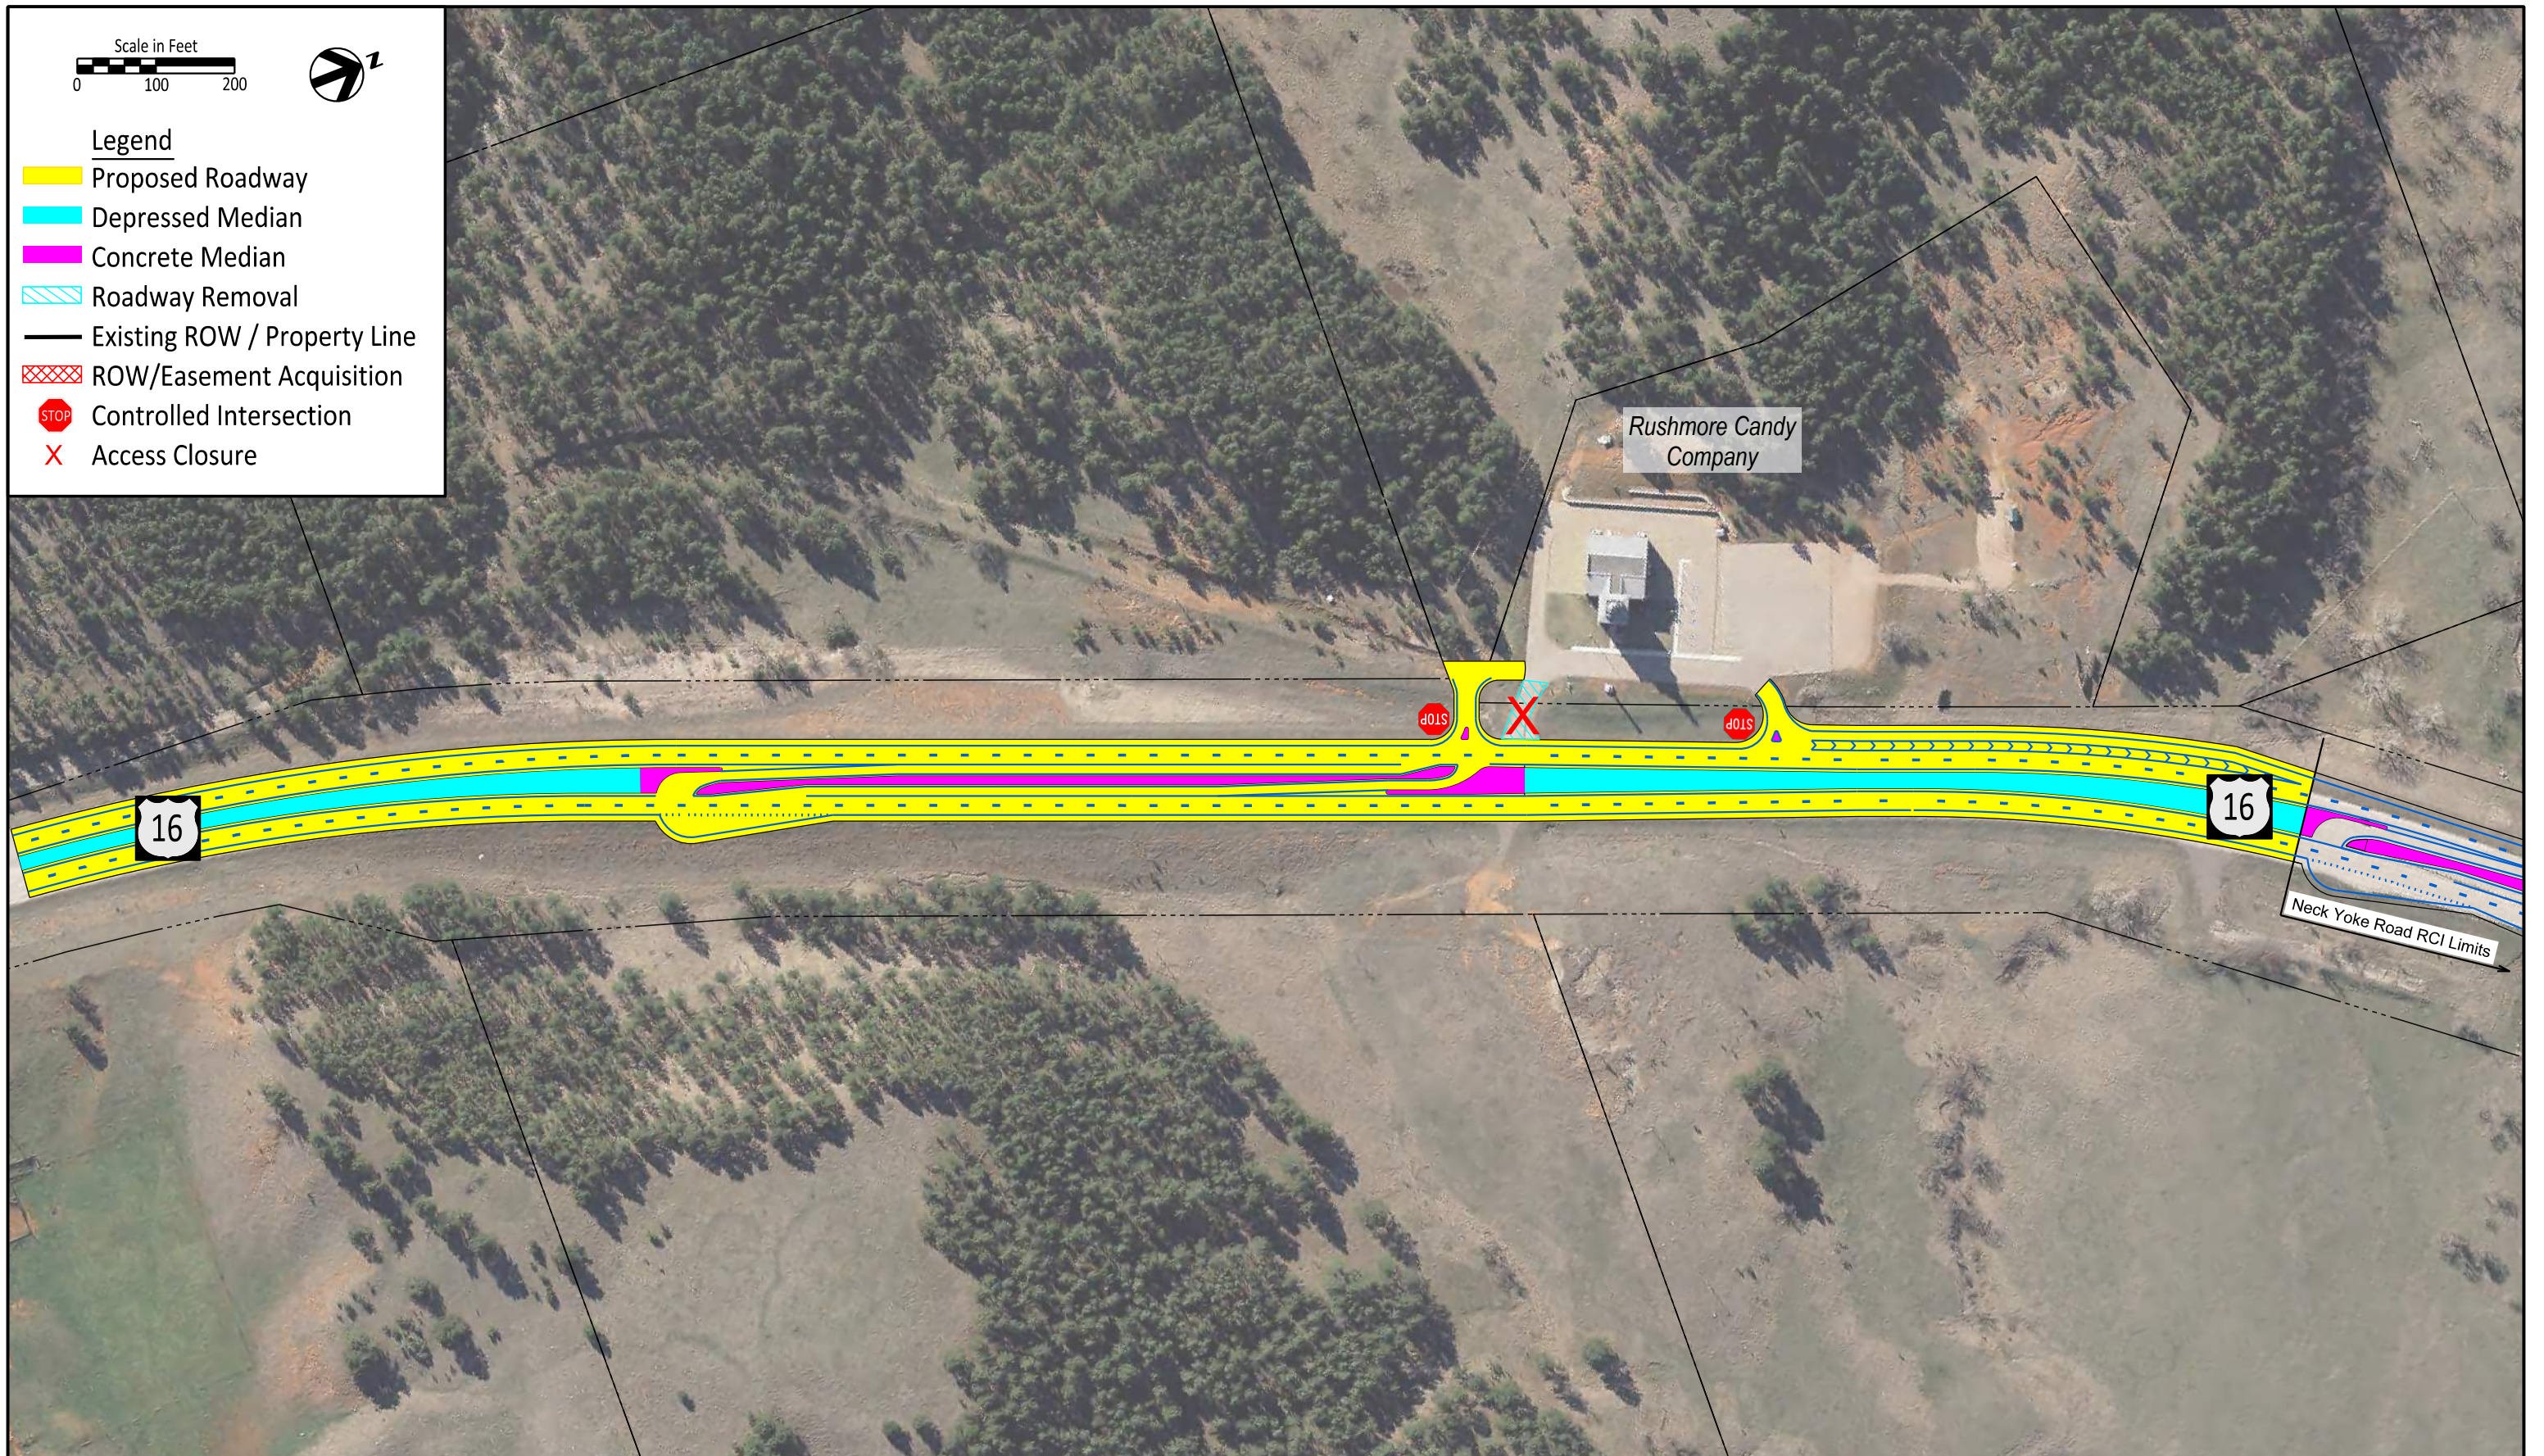

Study Recommendation  
Revised: 1/31/2024



Rushmore Candy Company Area  
Reduced Conflict Intersection (RCI)

US16 Corridor Study: Rural Sub-Area Analysis

Pennington County, SD

Figure 29